



FRONT ELEVATION

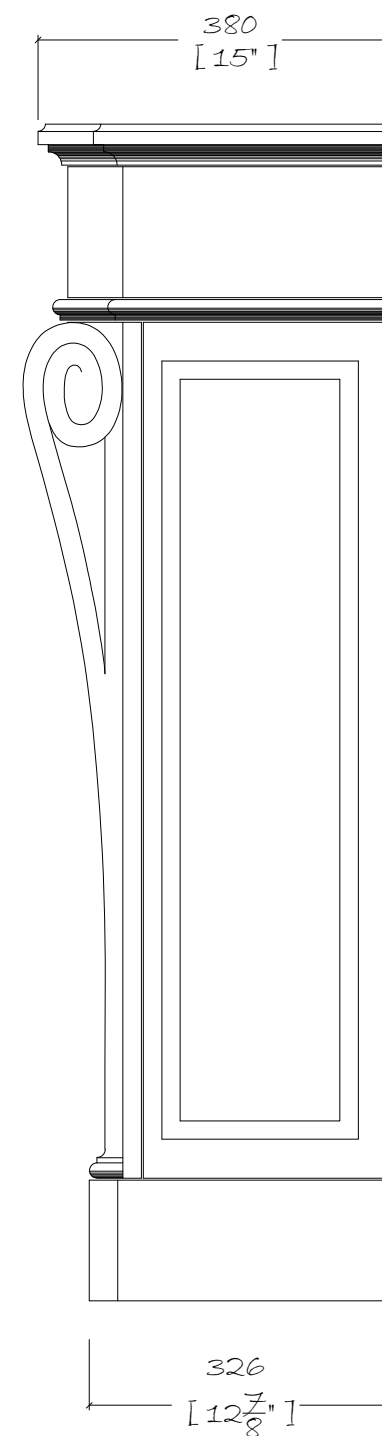

SIDE ELEVATION

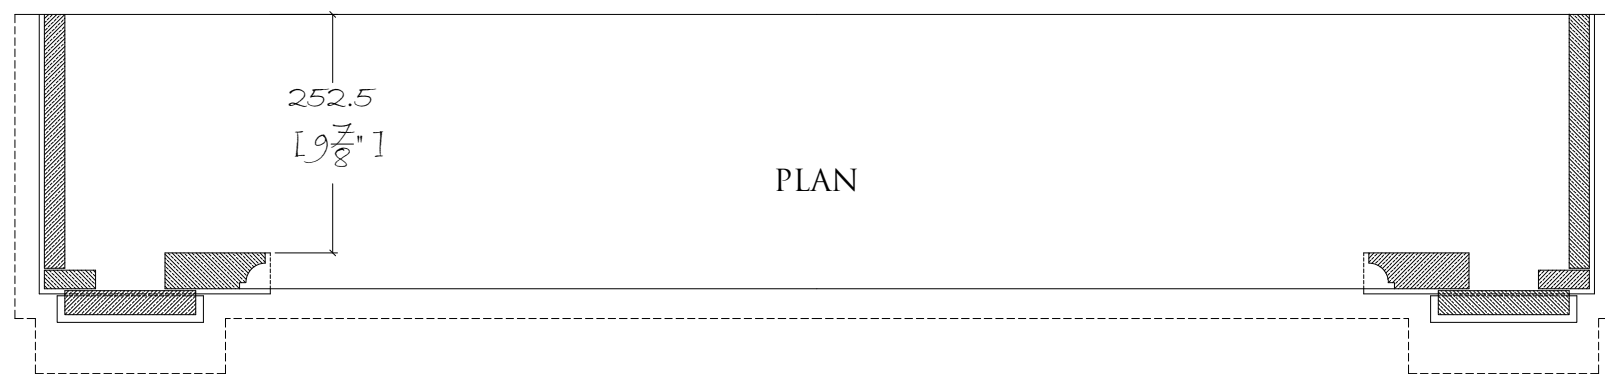

PLAN

CLIENT:

Limestones & Marble are a natural material and may vary in texture, color and veining intensity. Please consider a dimensional tolerance of $\frac{1}{8}$ "

© CHESNEYS 2018

CHESNEYS

HEAD OFFICE:
194-202 BATTERSEA PARK ROAD, BATTERSEA, LONDON
TELEPHONE: +44 (0) 20 7627 1410

WEB SITE: WWW.CHESNEYS.CO.UK
E MAIL: SALES@CHESNEYS.CO.UK

MANTEL:

THE
COLOMBARD
AMERICAN
STANDARD

COLLECTION:

HISTORICAL
COLLECTION

MATERIAL:

FINISH:

SPECIAL NOTES:

MANTEL WEIGHTS:

JAMB / EACH: 111.77 LB
HEADER: 48.88 LB
SHELF: 137.22 LB

TOTAL MANTEL: 409.64 LB

DRAWN BY:

LUIS VELA

DATE:

09/05/2018

SCALE:

1:8 @ A3

INVOICE NUMBER:

DRAWING NO.:

REV: