


FRONT ELEVATION



SIDE ELEVATION

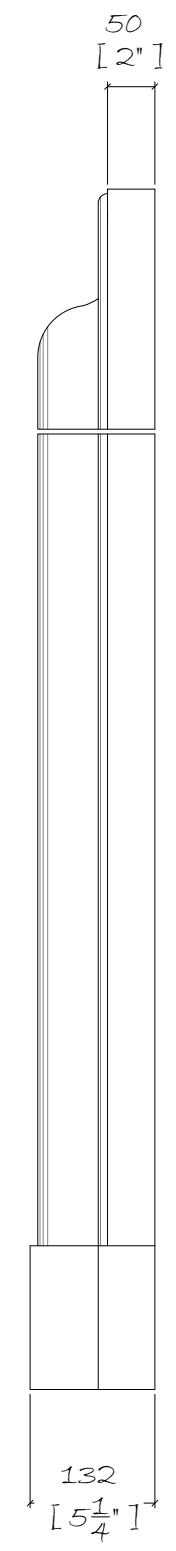

PLAN

CLIENT:

Limestones & Marble are a natural material and may vary in texture, color and veining intensity. Please consider a dimensional tolerance of  $\pm$

© CHESNEYS 2018

**CHESNEYS**  
 HEAD OFFICE:  
 194-202 BATTERSEA PARK ROAD, BATTERSEA, LONDON  
 TELEPHONE: +44 (0) 20 7627 1410  
 WEB SITE: WWW.CHESNEYS.CO.UK  
 E MAIL: SALES@CHESNEYS.CO.UK

MANTEL:  
**KENT  
 BOLECTION  
 AMERICAN  
 STANDARD  
 (SMALL VERSION)**

ROOM:

MATERIAL:  
**LIMESTONE**

FINISH:  
**HONED**

SPECIAL NOTES:

MANTEL WEIGHTS:  
 JAMB / EACH: 107.30 LB  
 HEADER: 156.42 LB  
 TOTAL: 371.02 LB

DRAWN BY:  
**LUIS VELA**

DATE: 31/10/2018	SCALE: 1:8 @ A3
---------------------	--------------------

INVOICE NUMBER:

DRAWING NO.:	REV:
--------------	------