



FRONT ELEVATION

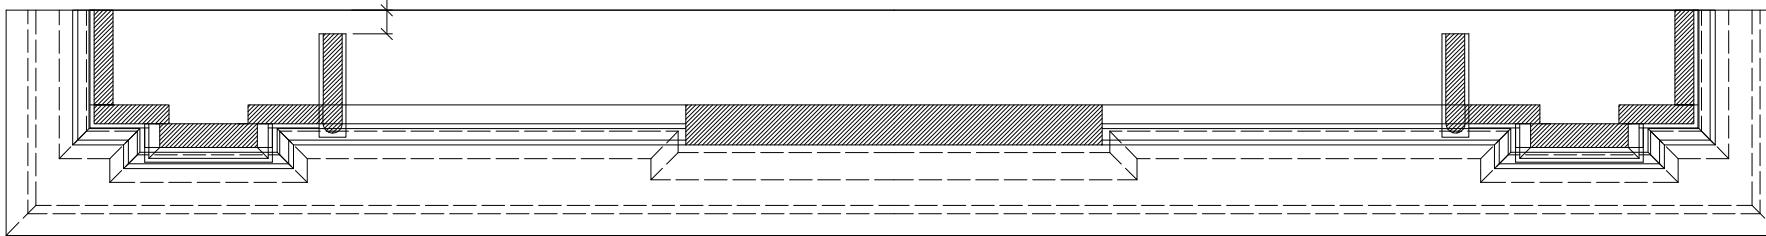

PLAN

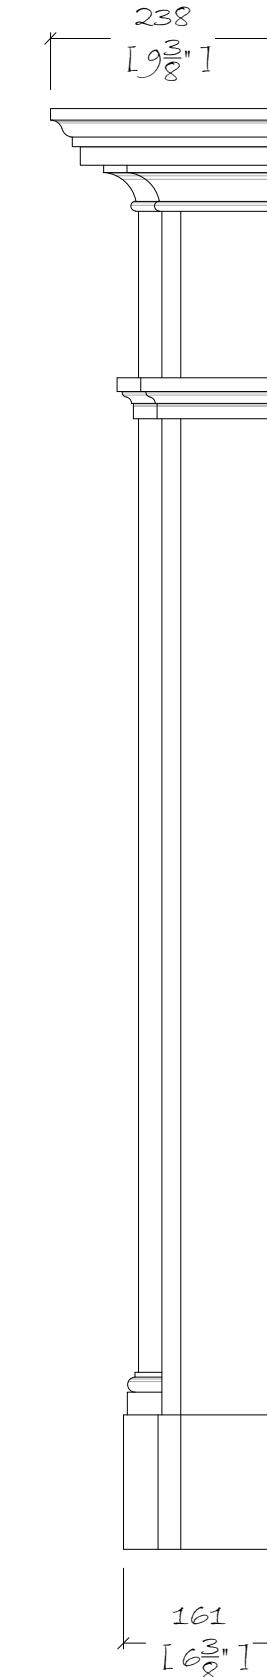

SIDE ELEVATION

CLIENT:		
Limestones & Marble are a natural material and may vary in texture, color and veining intensity.		
Please consider a dimensional tolerance of $\frac{1}{8}$ "		
© CHESNEYS 2018		
CHESNEYS		
HEAD OFFICE: 194-202 BATTERSEA PARK ROAD, BATTERSEA, LONDON		
TELEPHONE: +44 (0) 20 7627 1410		
WEB SITE: WWW.CHESNEYS.CO.UK		
E MAIL: SALES@CHESNEYS.CO.UK		
MANTEL:		
THE MONTROSE		
COLLECTION:		
HISTORICAL COLLECTION		
MATERIAL:		
FINISH:		
SPECIAL NOTES:		
MANTEL WEIGHTS:		
JAMB / EACH:	88.49 LB	
HEADER:	71.63 LB	
SHELF:	133.14 LB	
TOTAL MANTEL:	381.75 LB	
DRAWN BY:		
LUIS VELA		
DATE:	SCALE:	
17/07/2018	1:8 @ A3	
INVOICE NUMBER:		
DRAWING NO.:		REV: