
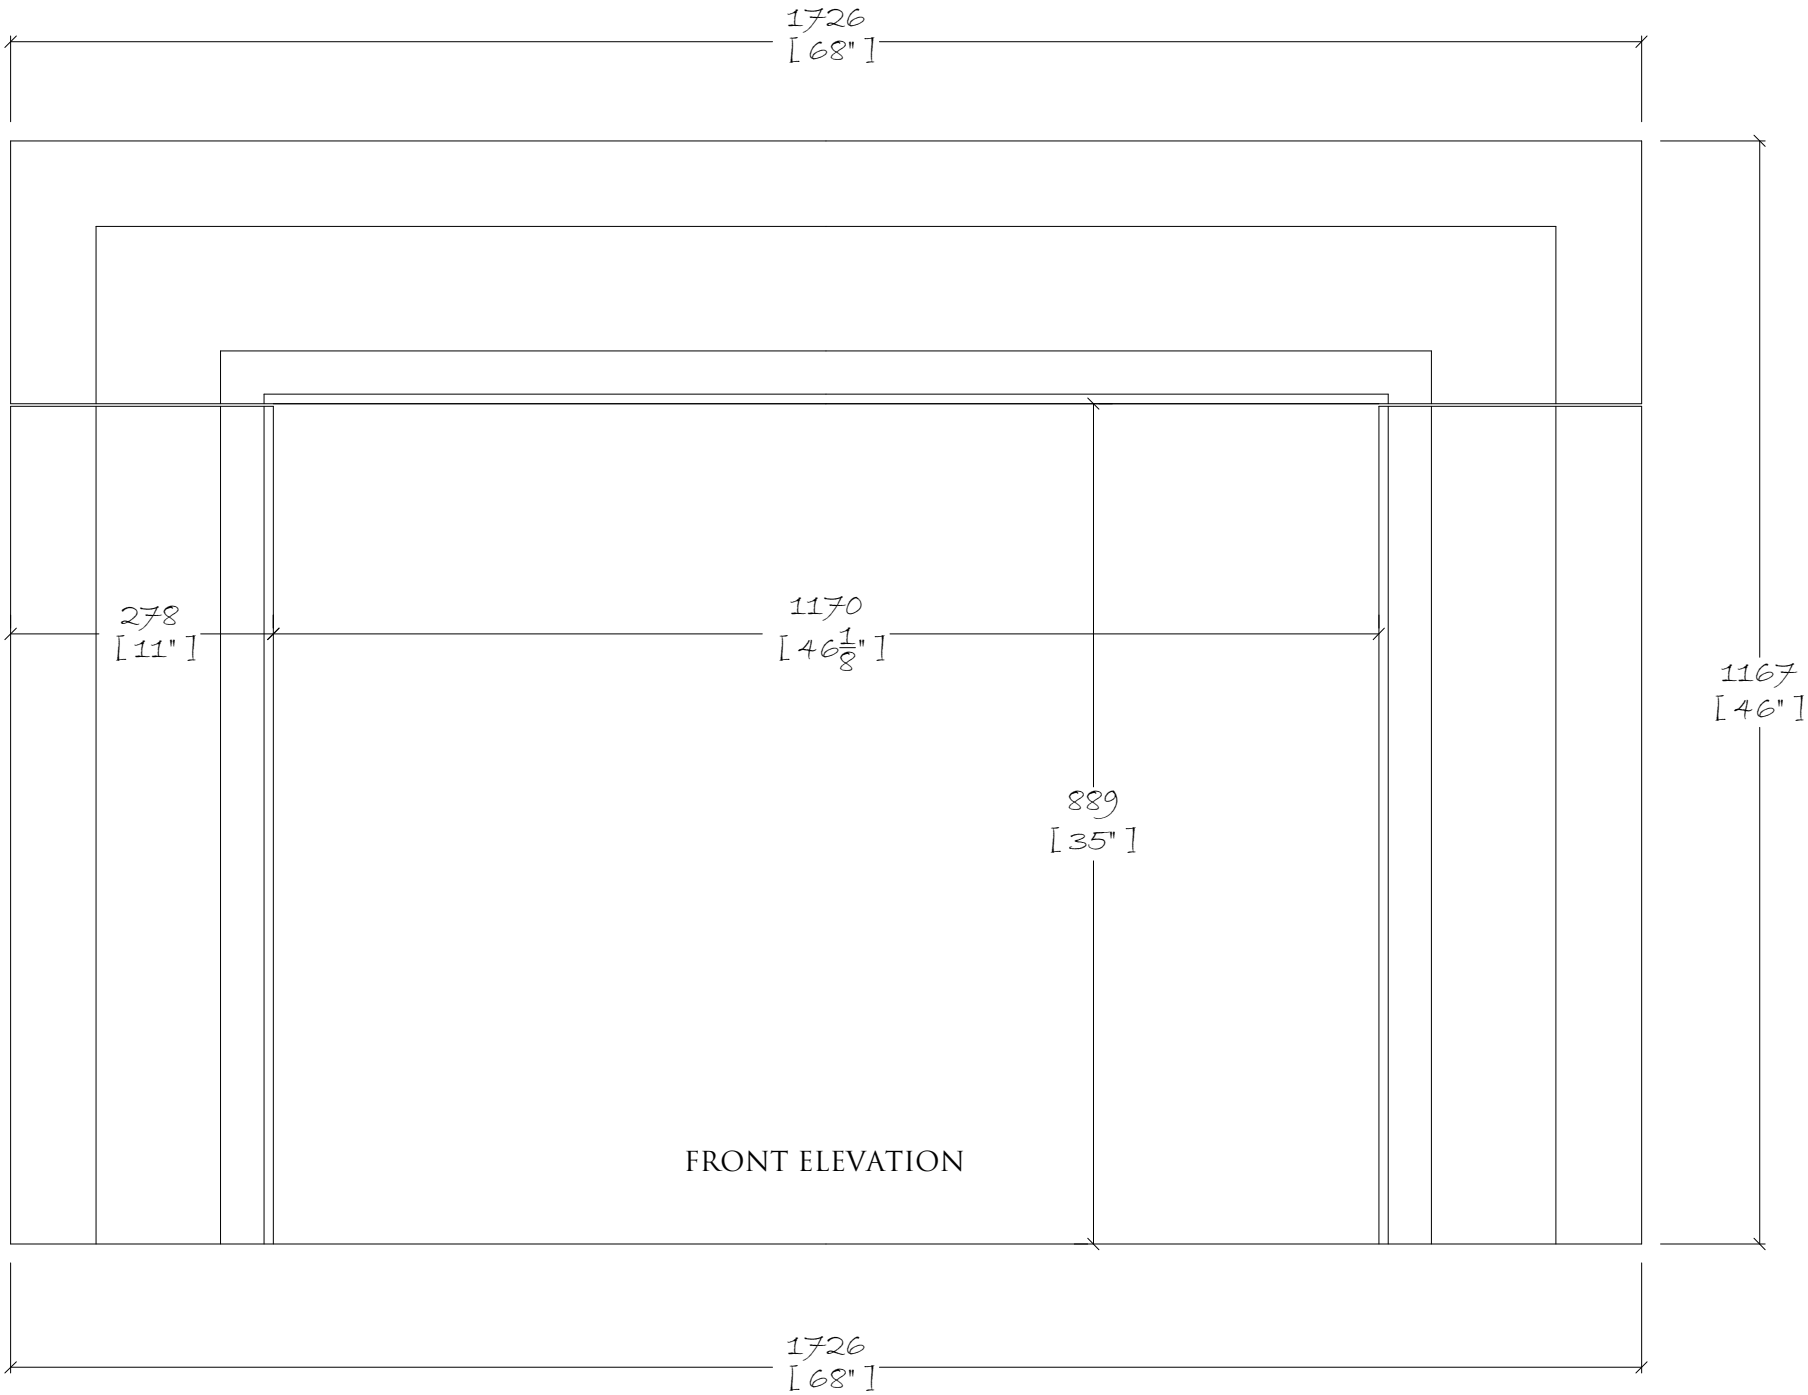


PLAN

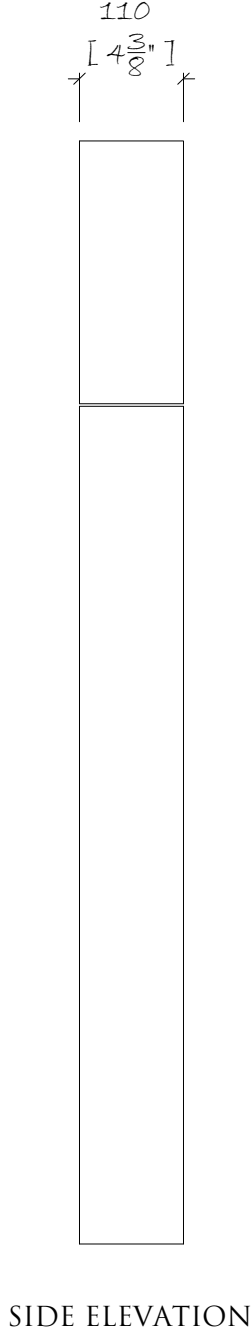

CDM Regulations - Design Risk Assessment	
The size and shape of individual stones for this project have been designed to satisfy the overall design requirements for the building, bill of quantities or specific project specification.	
All persons handling and installing such stones should be aware that there are risks associated with this type of work, which cannot be designed out.	
Limestones & Marble are a natural material and may vary in texture, color and veining intensity. Please consider a dimensional tolerance of $\pm \frac{1}{8}$	
© CHESNEYS 2017	
CHESNEYS HEAD OFFICE: 194-202 BATTERSEA PARK ROAD, BATTERSEA, LONDON TELEPHONE: +44 (0) 20 7627 1410 WEB SITE: WWW.CHESNEYS.CO.UK E MAIL: SALES@CHESNEYS.CO.UK	
Notes:	
Client:	
Collection: CONTEMPORARY COLLECTION	
Mantle: THE MANHATTAN AMERICAN STANDARD	
Material: LILAC MARBLE	
Mantle Weights: JAMB / EACH: 136.55 LB HEADER: 272.82 LB TOTAL MANTLE: 545.92 LB	
Drawn by: LUIS VELA	
Date: 27/11/2017	Scale: 1:8 @ A3
Invoice Number:	
Drawing No.:	Rev: