

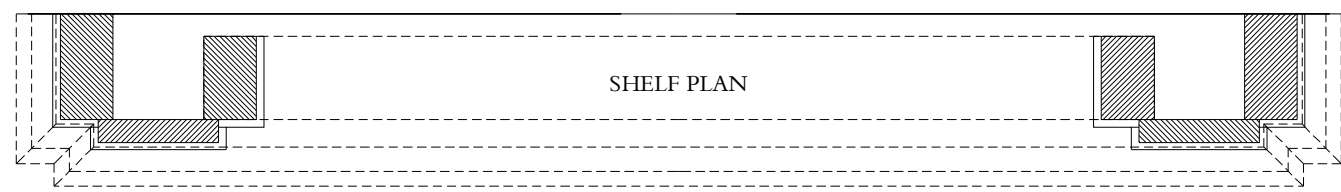


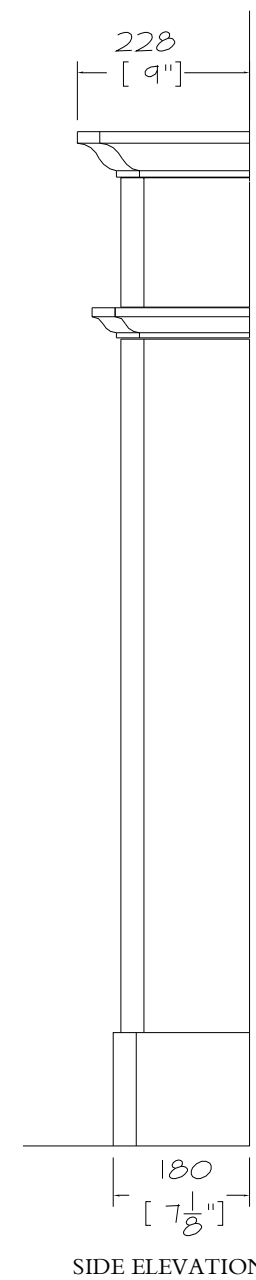

CHEESNEY'S

Head Office - 194-202 Battersea Park Road, Battersea, London SW11 4NJ
Telephone: 020 7627 1410 Fax: 020 7622 1078
Web Site: www.chesneys.co.uk E mail: sales@chesneys.co.uk

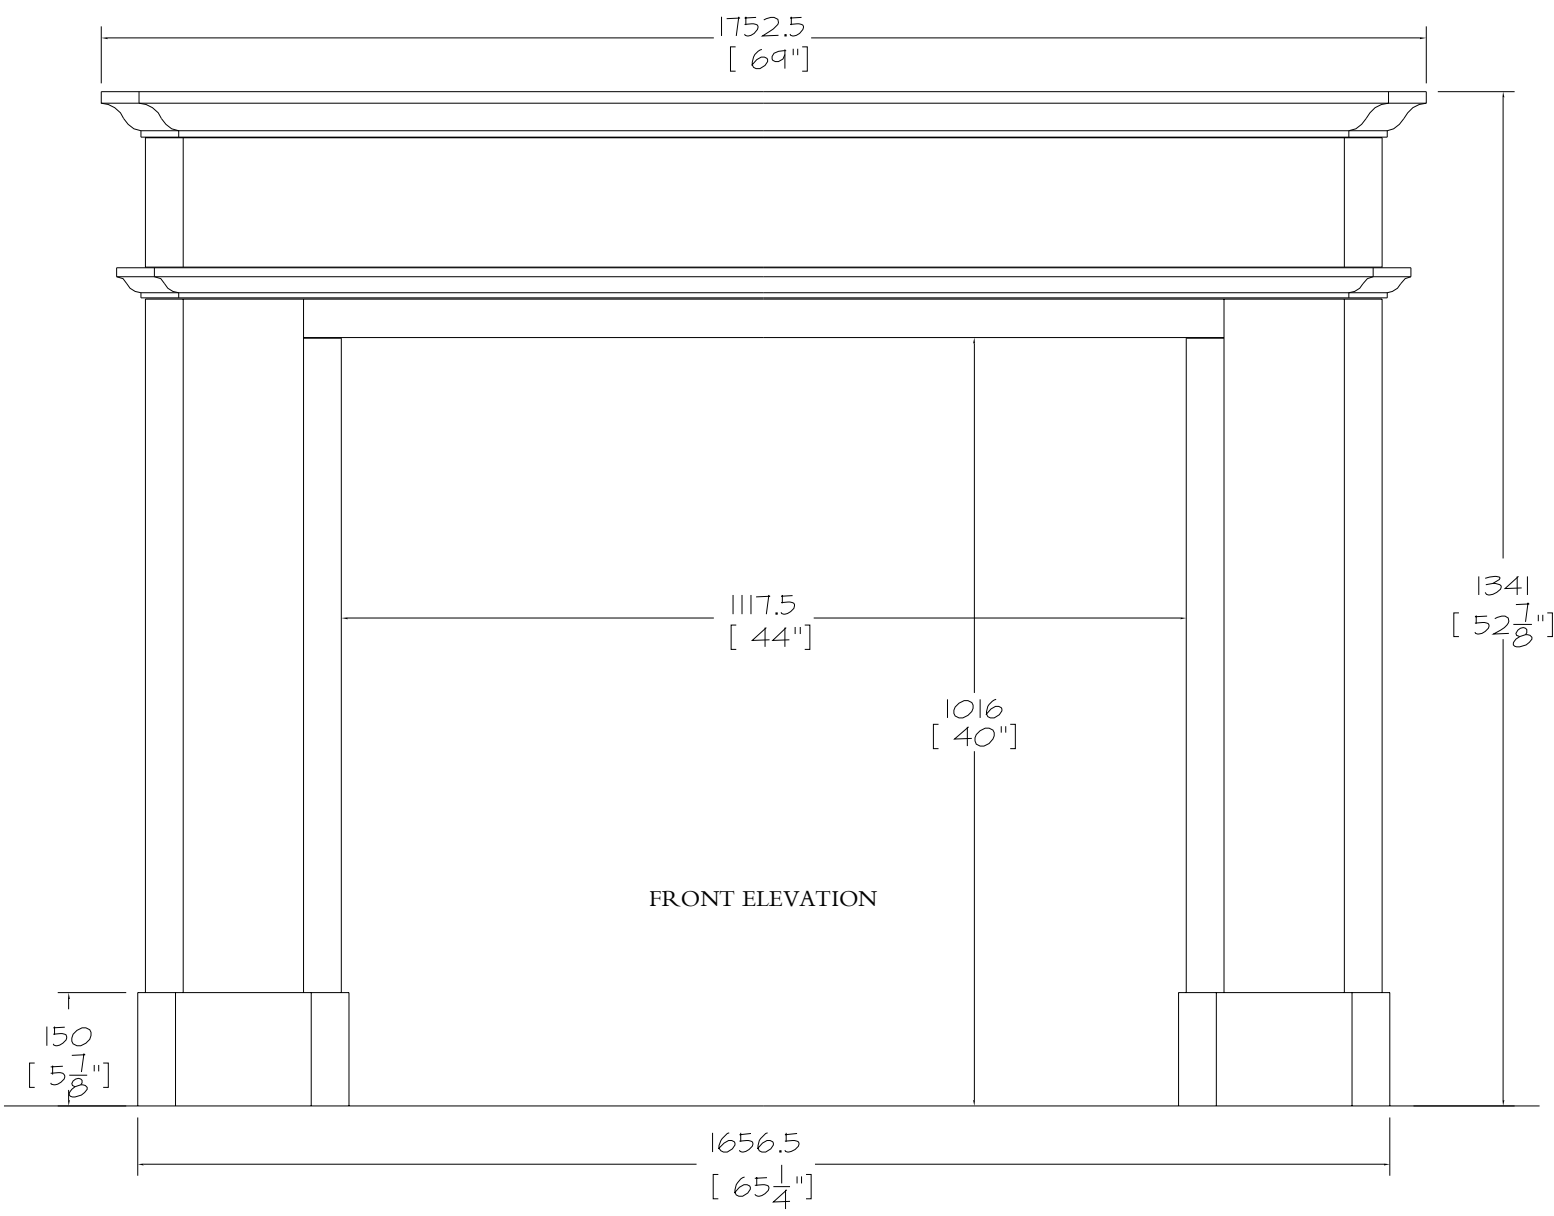

American Standard Alhambra-small

Date: 07/05/08 Scale: 1:10 @ A4

DRAWING NO. 9905